


P:\20931.00_Mt. Vernon_Natl_Library\05 Drawings\02 Landscapes\01 AutoCAD\1120 Planting Plan.dwg Jan 12, 2011 - 9:28pm RKK, STIECTB Plot Scale 1:1 Plot By: dsheerades tecl120

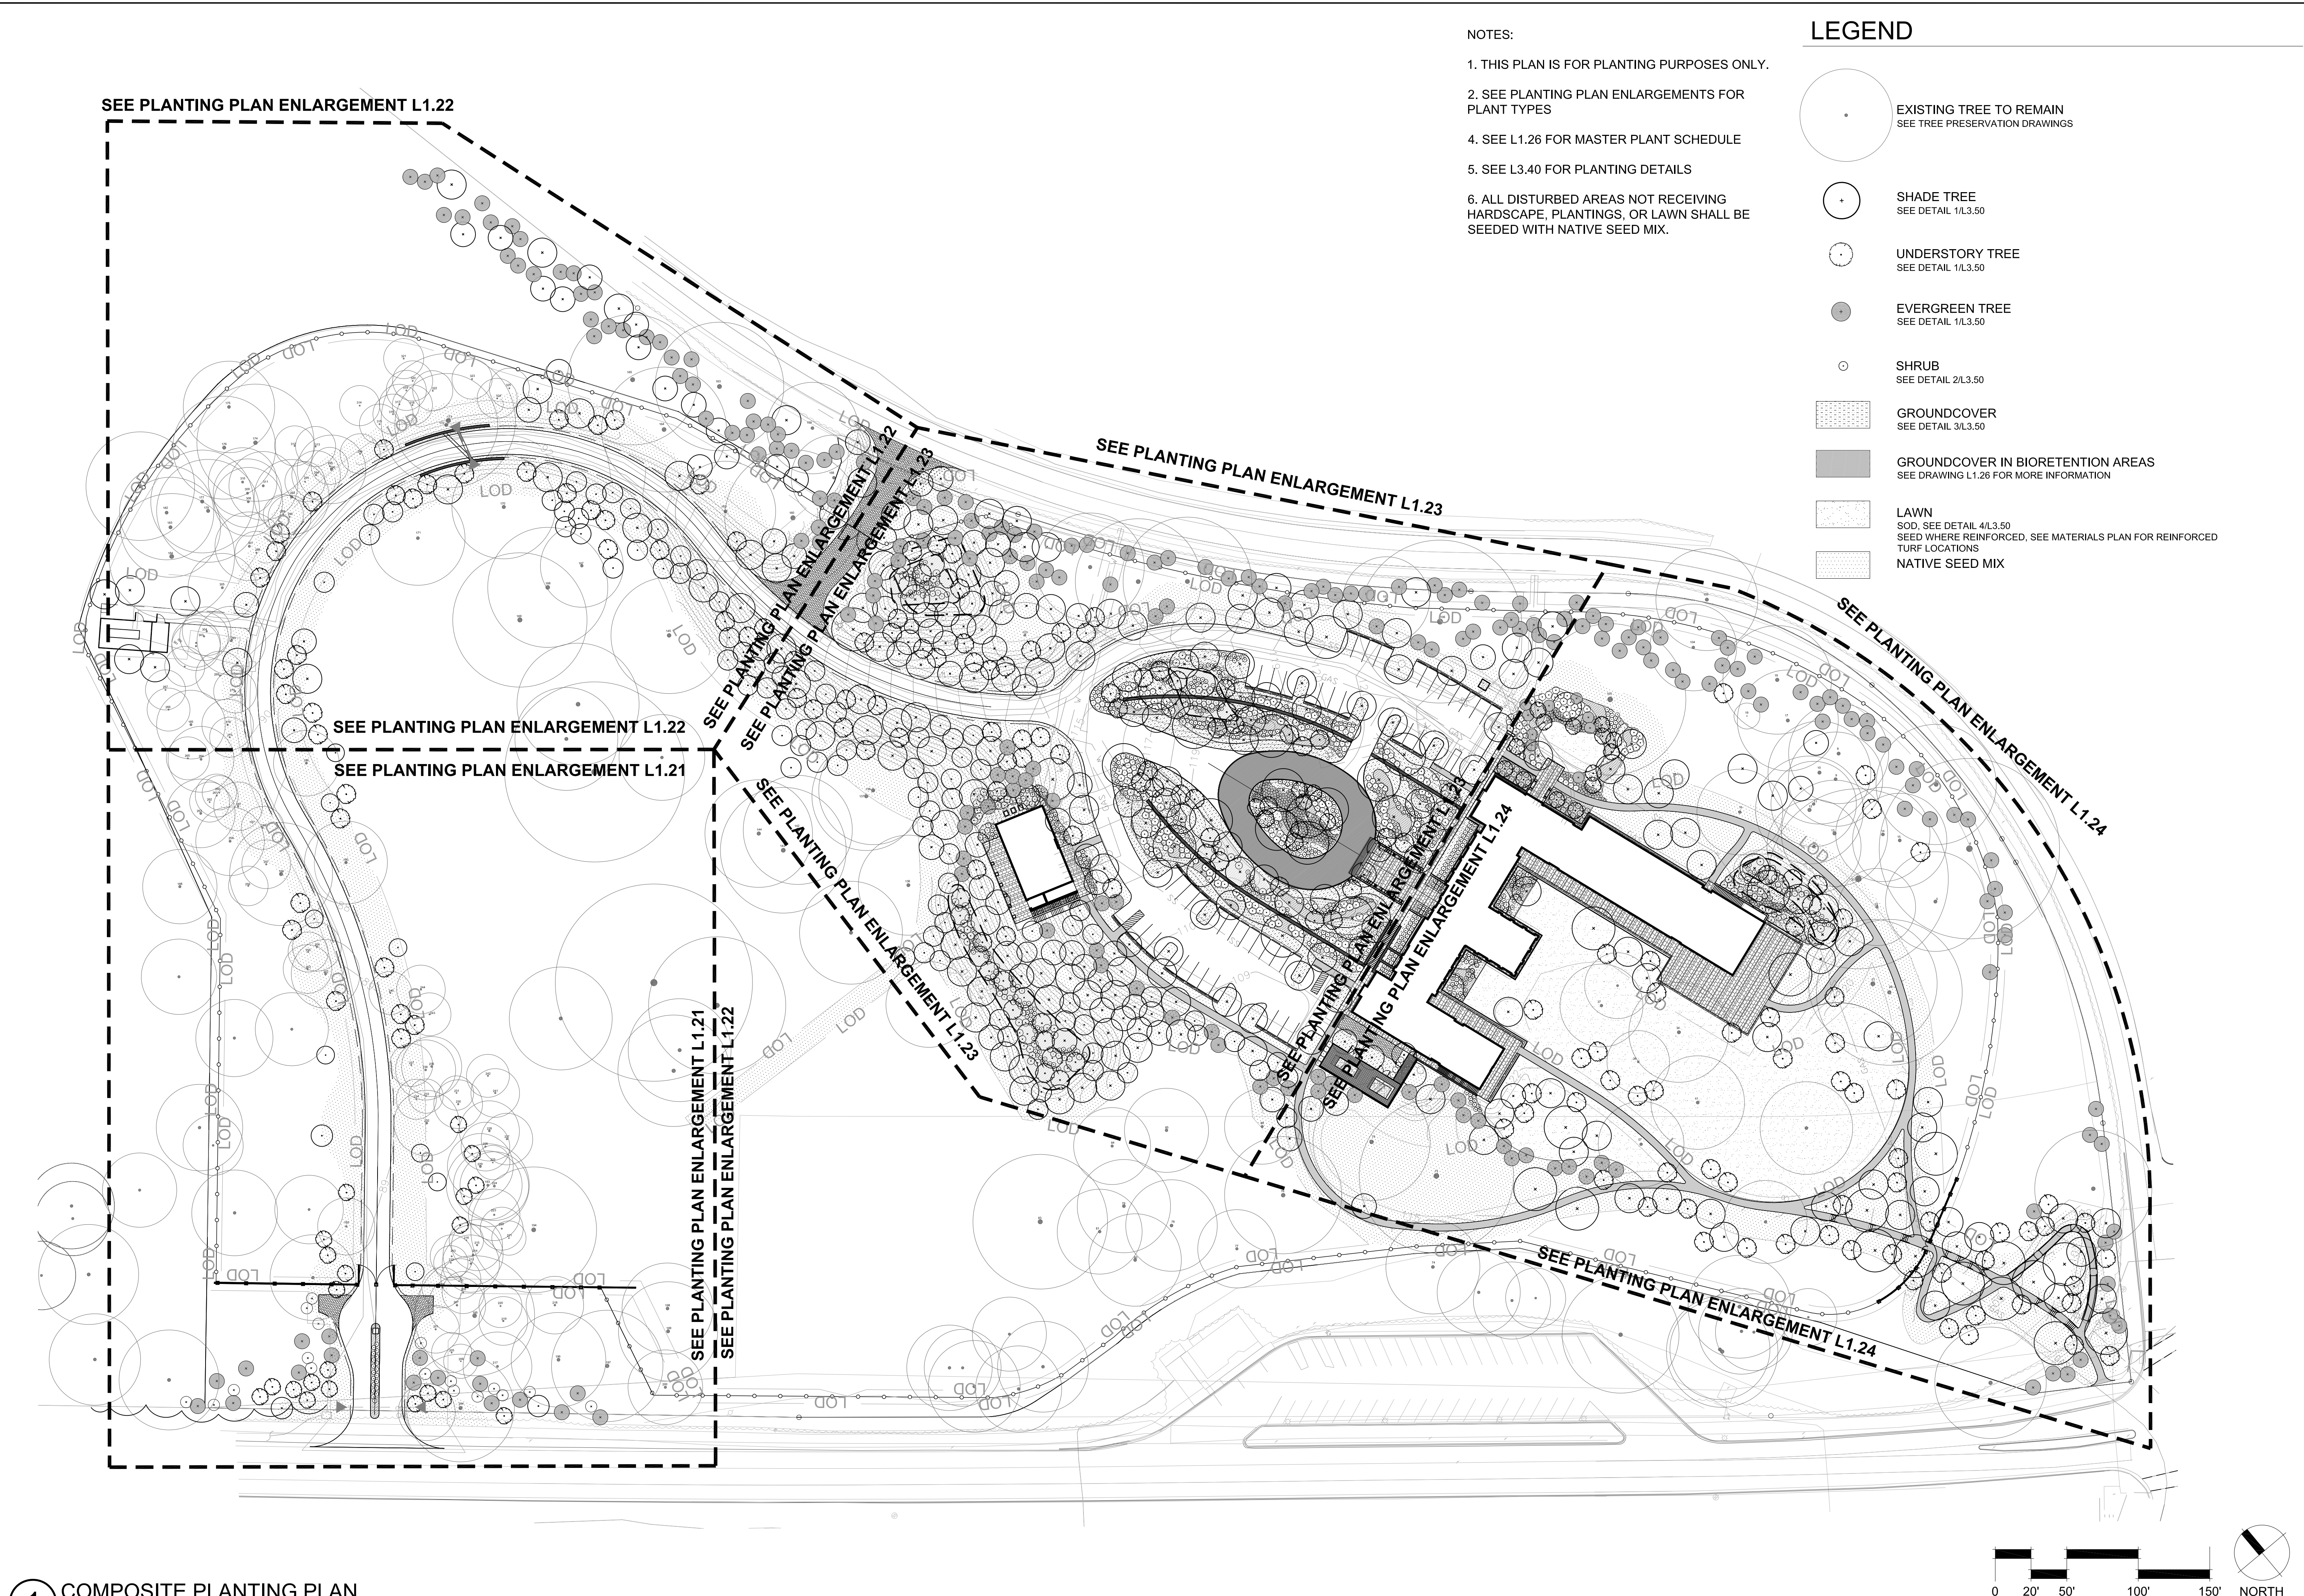


- NOTES:
1. THIS PLAN IS FOR PLANTING PURPOSES ONLY.
 2. SEE PLANTING PLAN ENLARGEMENTS FOR PLANT TYPES
 4. SEE L1.26 FOR MASTER PLANT SCHEDULE
 5. SEE L3.40 FOR PLANTING DETAILS
 6. ALL DISTURBED AREAS NOT RECEIVING HARDSCAPE, PLANTINGS, OR LAWN SHALL BE SEEDED WITH NATIVE SEED MIX.

LEGEND

- EXISTING TREE TO REMAIN
SEE TREE PRESERVATION DRAWINGS
- SHADE TREE
SEE DETAIL 1/L3.50
- UNDERSTORY TREE
SEE DETAIL 1/L3.50
- EVERGREEN TREE
SEE DETAIL 1/L3.50
- SHRUB
SEE DETAIL 2/L3.50
- GROUNDCOVER
SEE DETAIL 3/L3.50
- GROUNDCOVER IN BIORETENTION AREAS
SEE DRAWING L1.26 FOR MORE INFORMATION
- LAWN
SOD, SEE DETAIL 4/L3.50
SEED WHERE REINFORCED, SEE MATERIALS PLAN FOR REINFORCED TURF LOCATIONS
- NATIVE SEED MIX

1 COMPOSITE PLANTING PLAN
OVERALL SITE

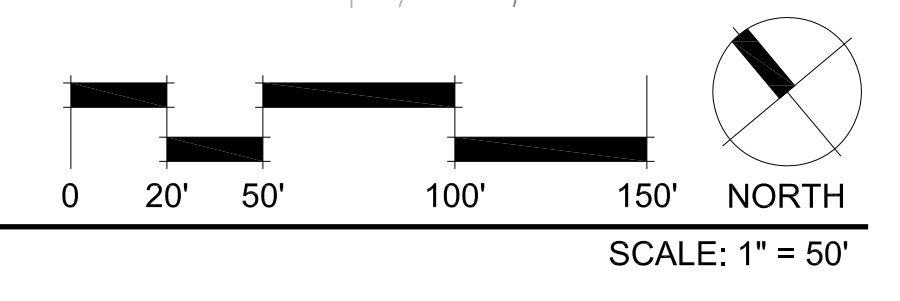

PLAN REVISIONS -	
SHEET L1.20	46 OF 80
SCALE 1" = 50'	
NATIONAL LIBRARY FOR THE STUDY OF GEORGE WASHINGTON FAIRFAX COUNTY, VIRGINIA	
PLANTING PLAN	
DATE: 01/14/2011	DESIGNER: DS
CAD: LK/KP	CHECKED: JC
JOB#: 109-084	