




1 ORNAMENTAL FENCE
DETAIL

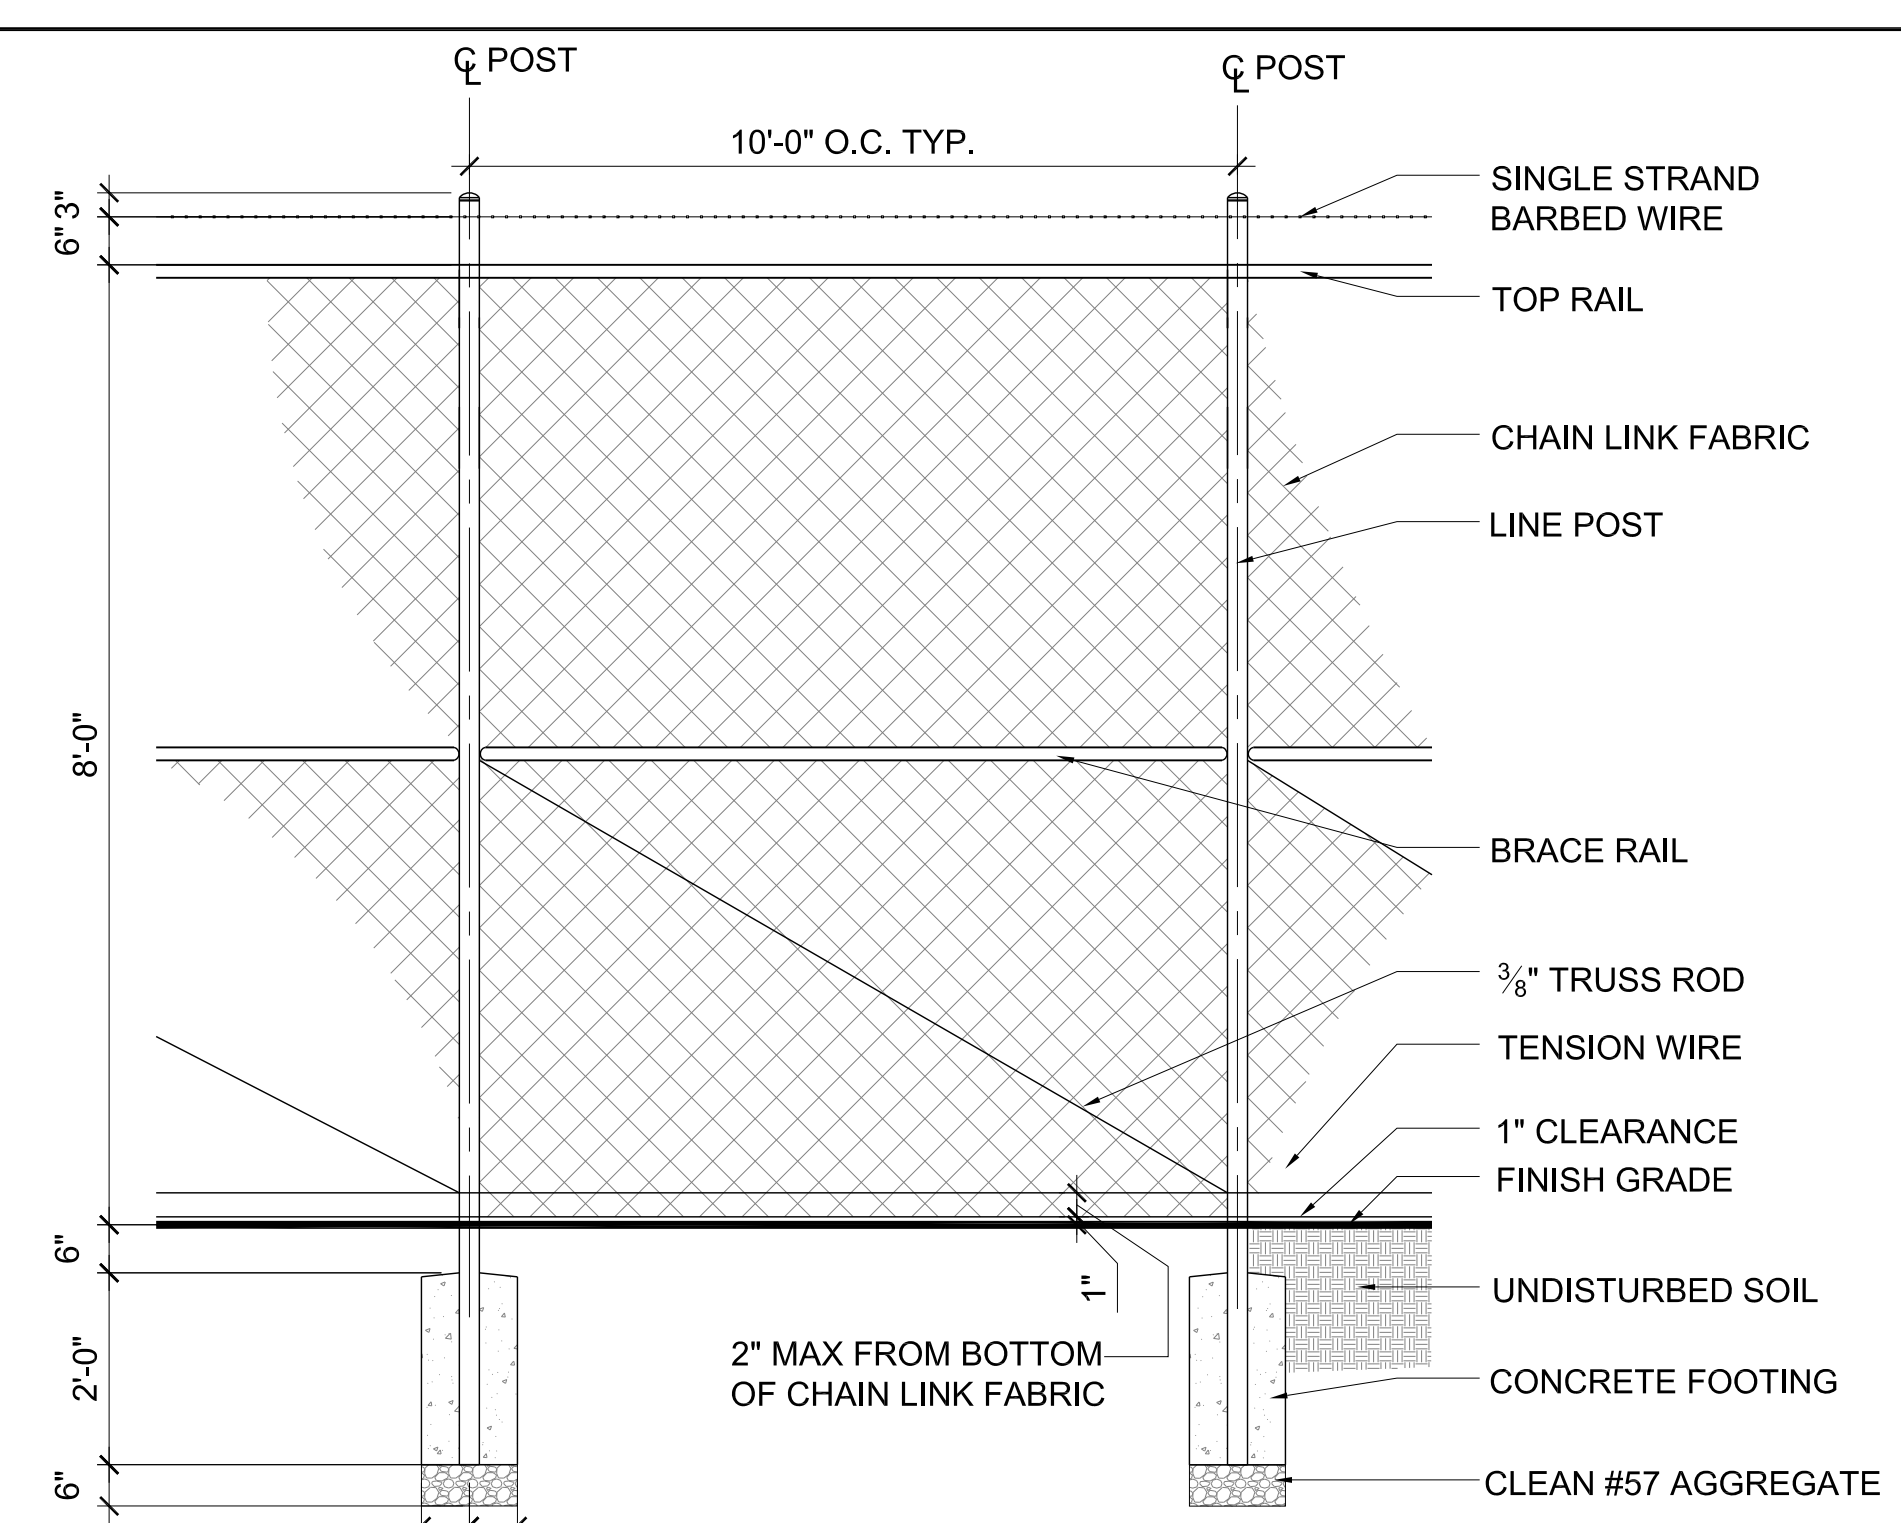


2 CHAIN LINK FENCE
DETAIL

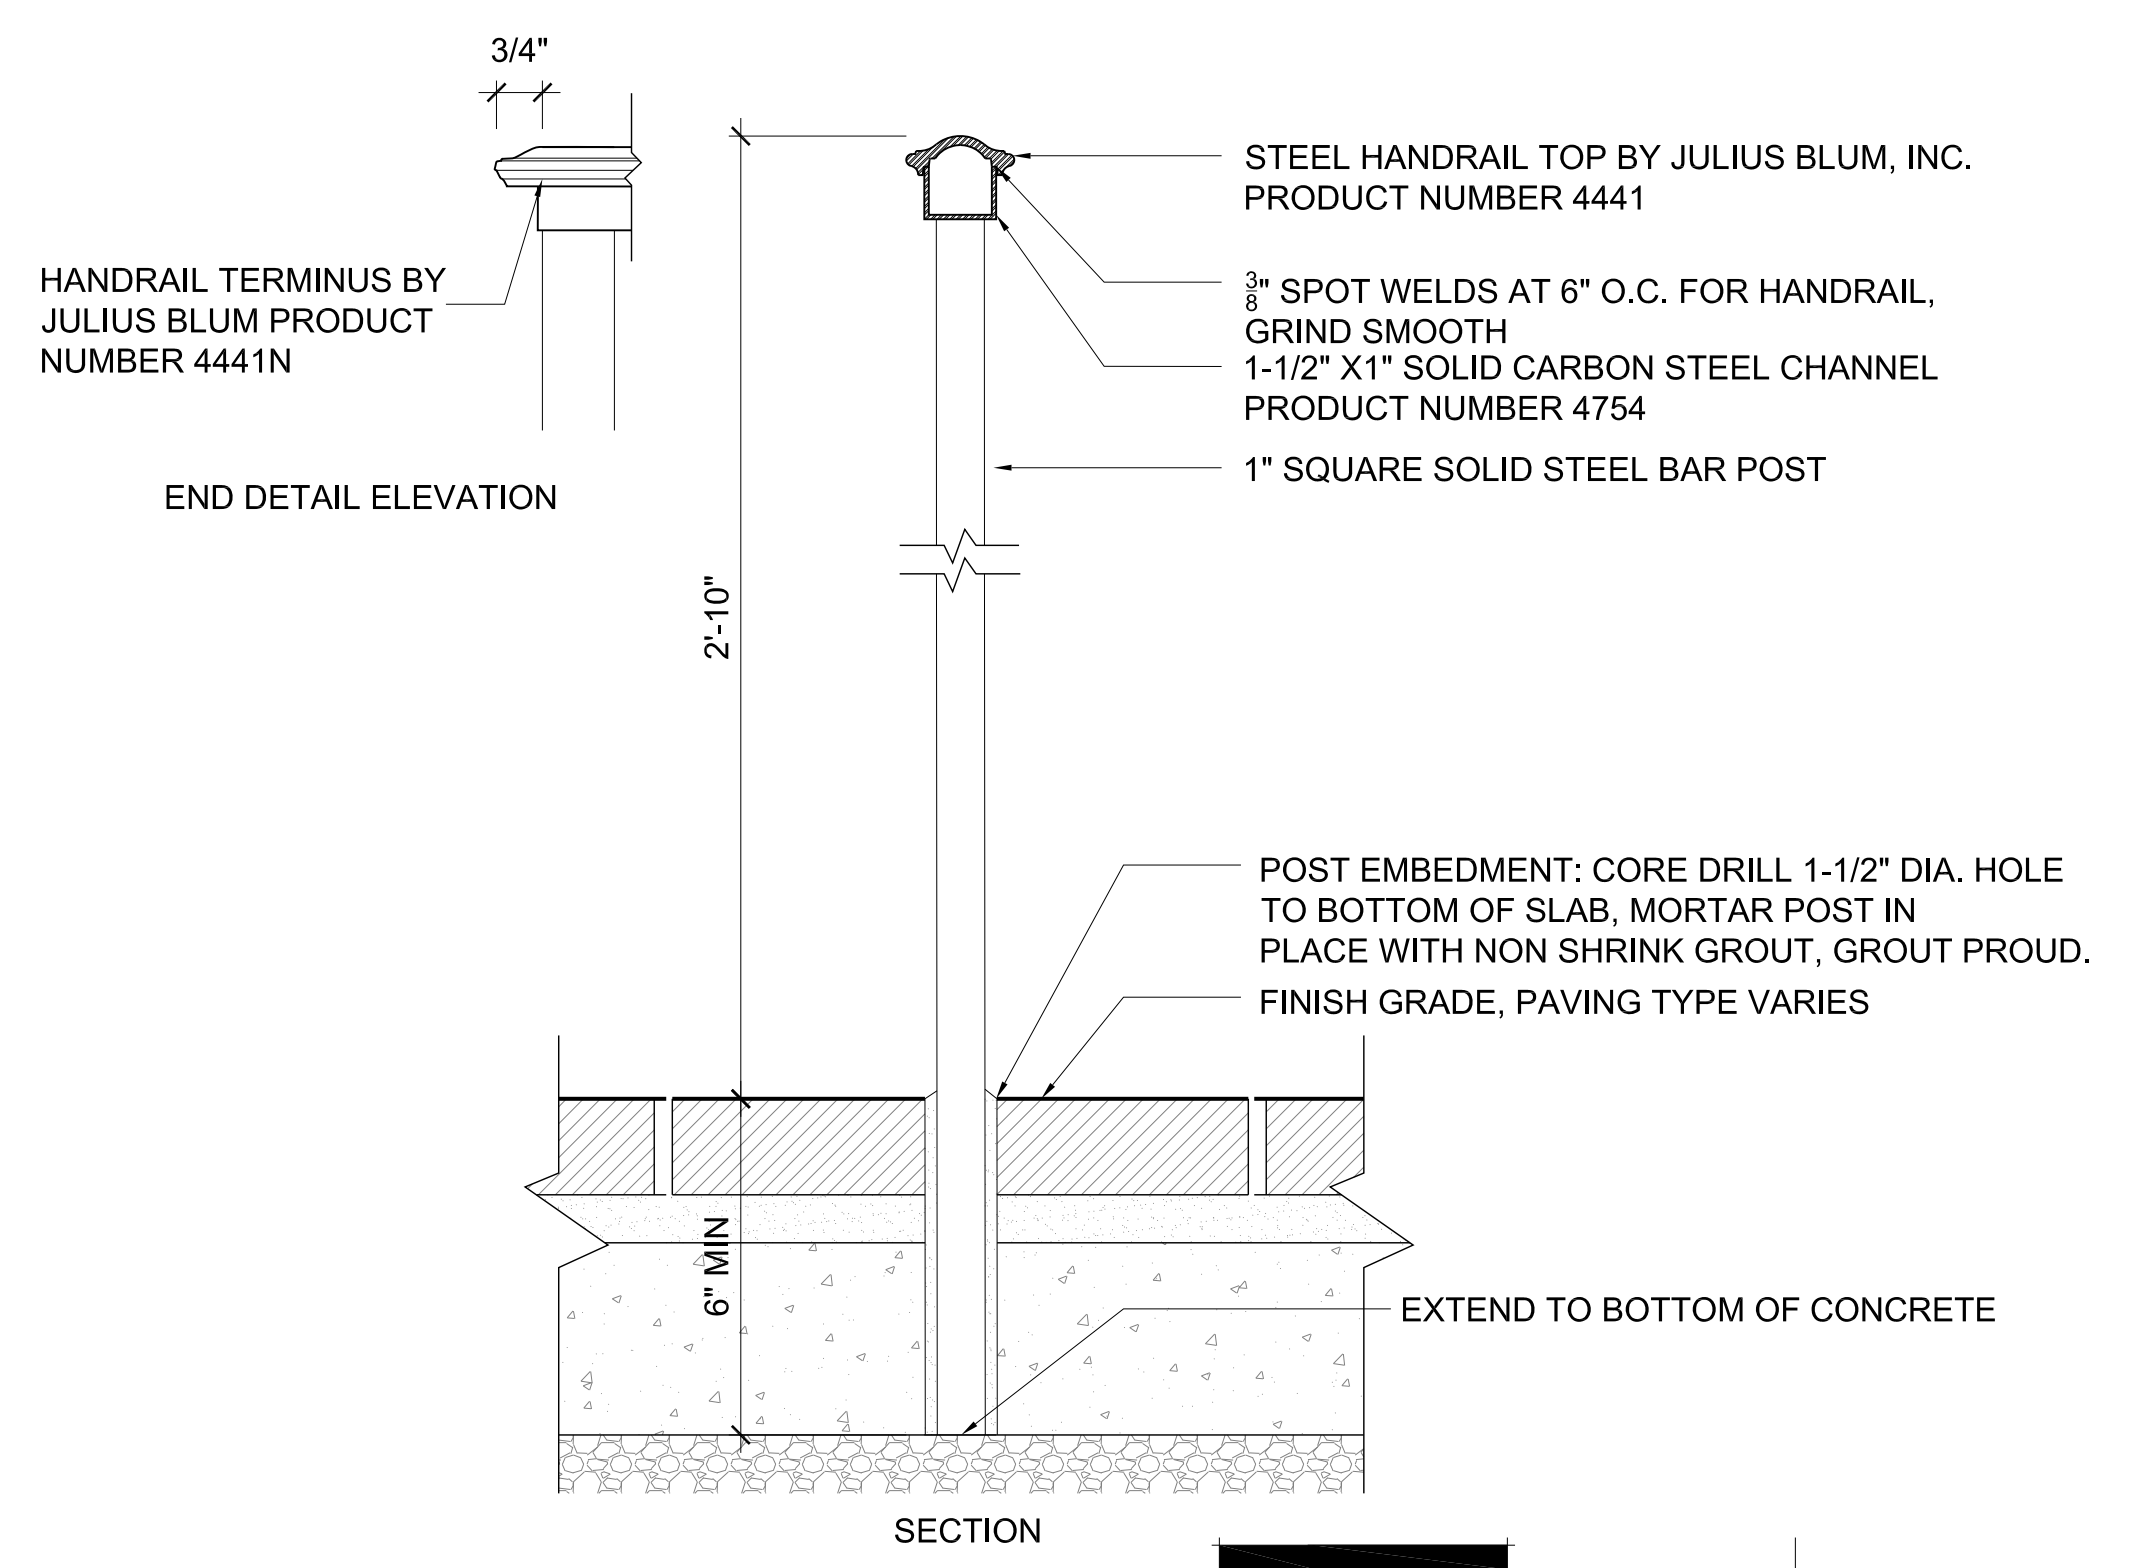

4 HANDRAIL
DETAIL

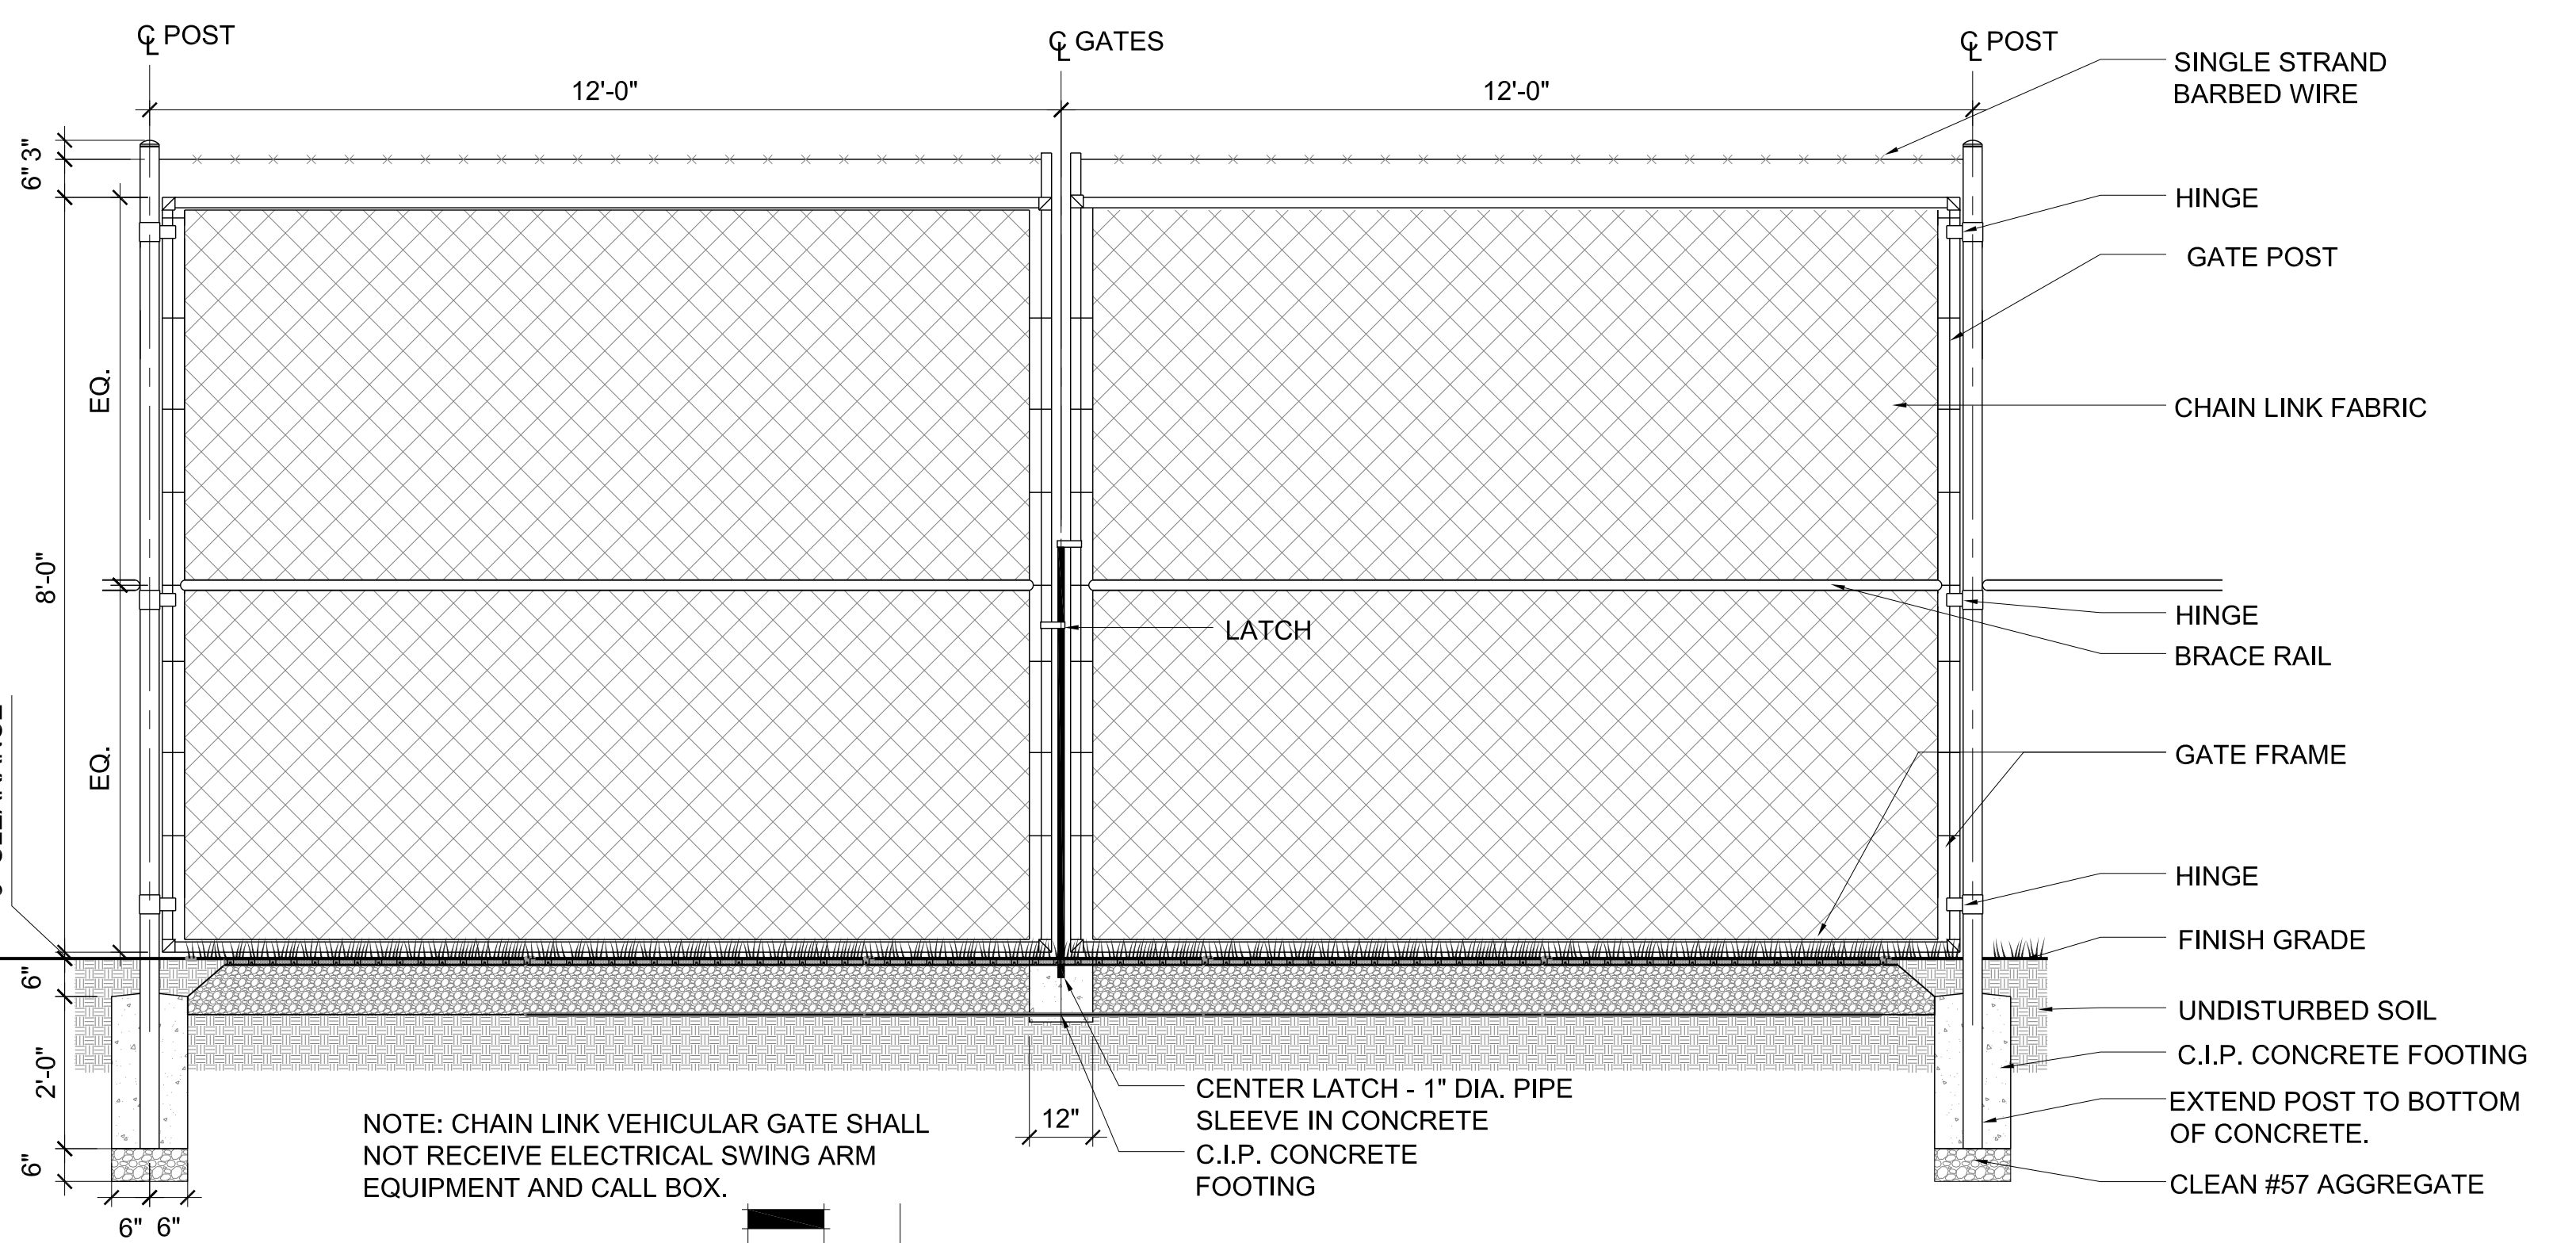

3 CHAIN LINK VEHICULAR GATE
DETAIL

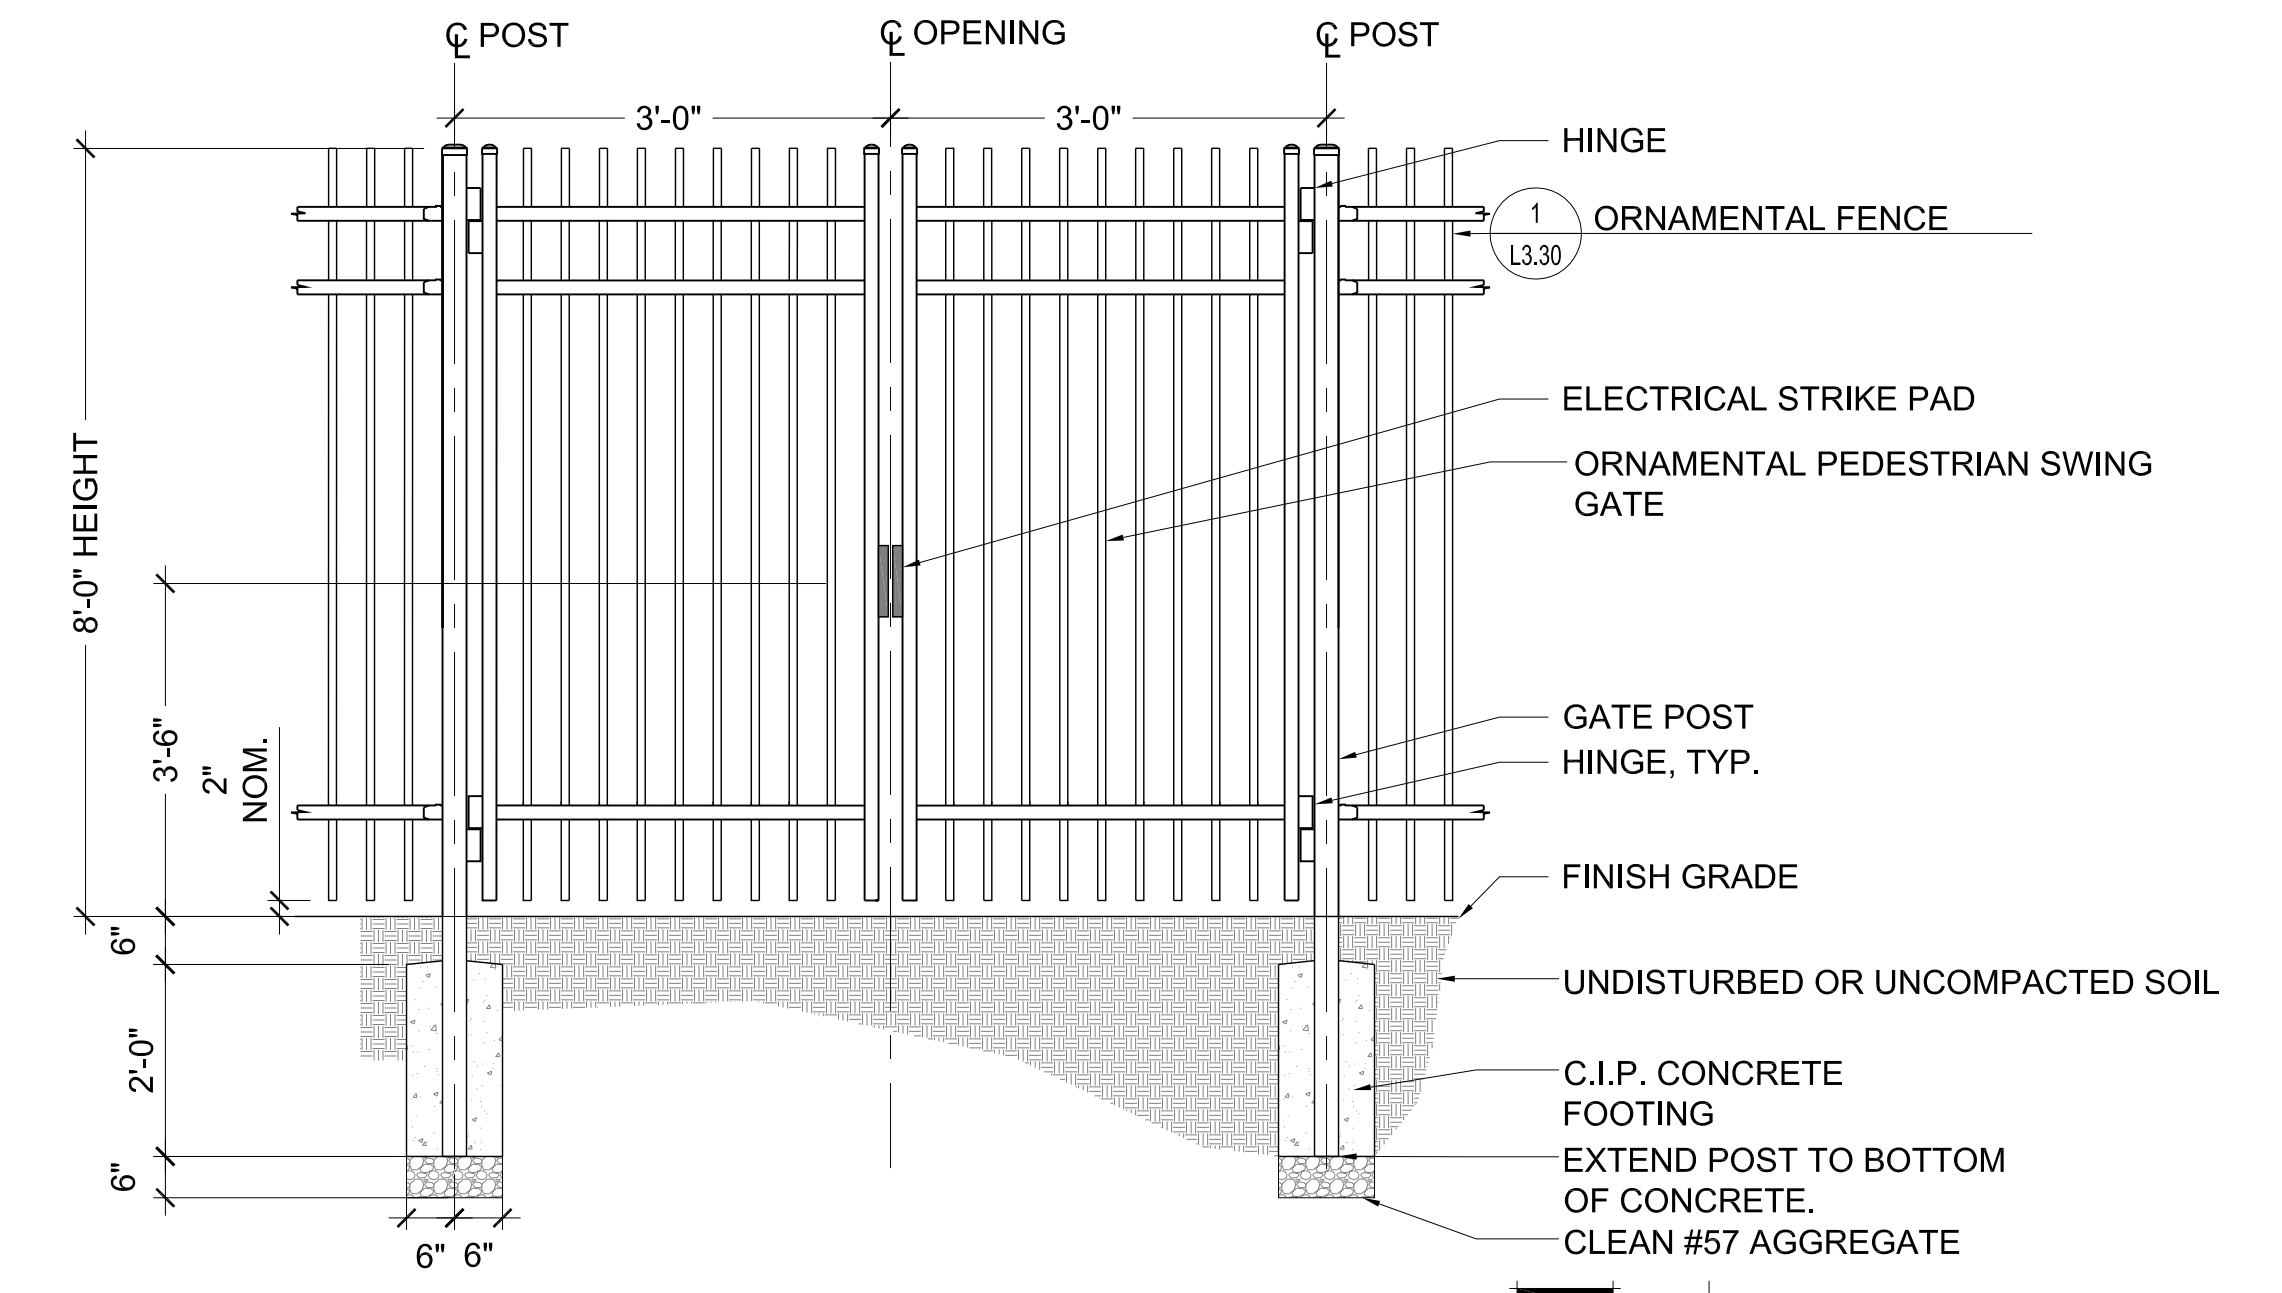

7 PEDESTRIAN GATE
DETAIL

5 NOT USED
NTS

6 NOT USED
NTS

PLAN REVISIONS	-
SHEET	L3.30
OF	61
SCALE	AS NOTED

NATIONAL LIBRARY FOR THE STUDY OF GEORGE WASHINGTON
FAIRFAX COUNTY, VIRGINIA
SITE DETAILS

DATE	01/14/2011
DESIGNER	DS
CAD	LK/KP
CHECKED	JC
JOB#	109-084



P:\2009\100_ML_Vernon_Natl_Library\05 Drawings\02 Landscapes\01 AutoCAD\L3.30 Site Details.dwg Jun 12, 2011 - 5:45pm
 RKK_SITECTB Plot Scale 1:1 Plot By dshenrds Total:330